


August 13/2015


Tallon when new roof wnts being constructed.

Root leak Area Cordoned off

Root leak ~ August 10/2015

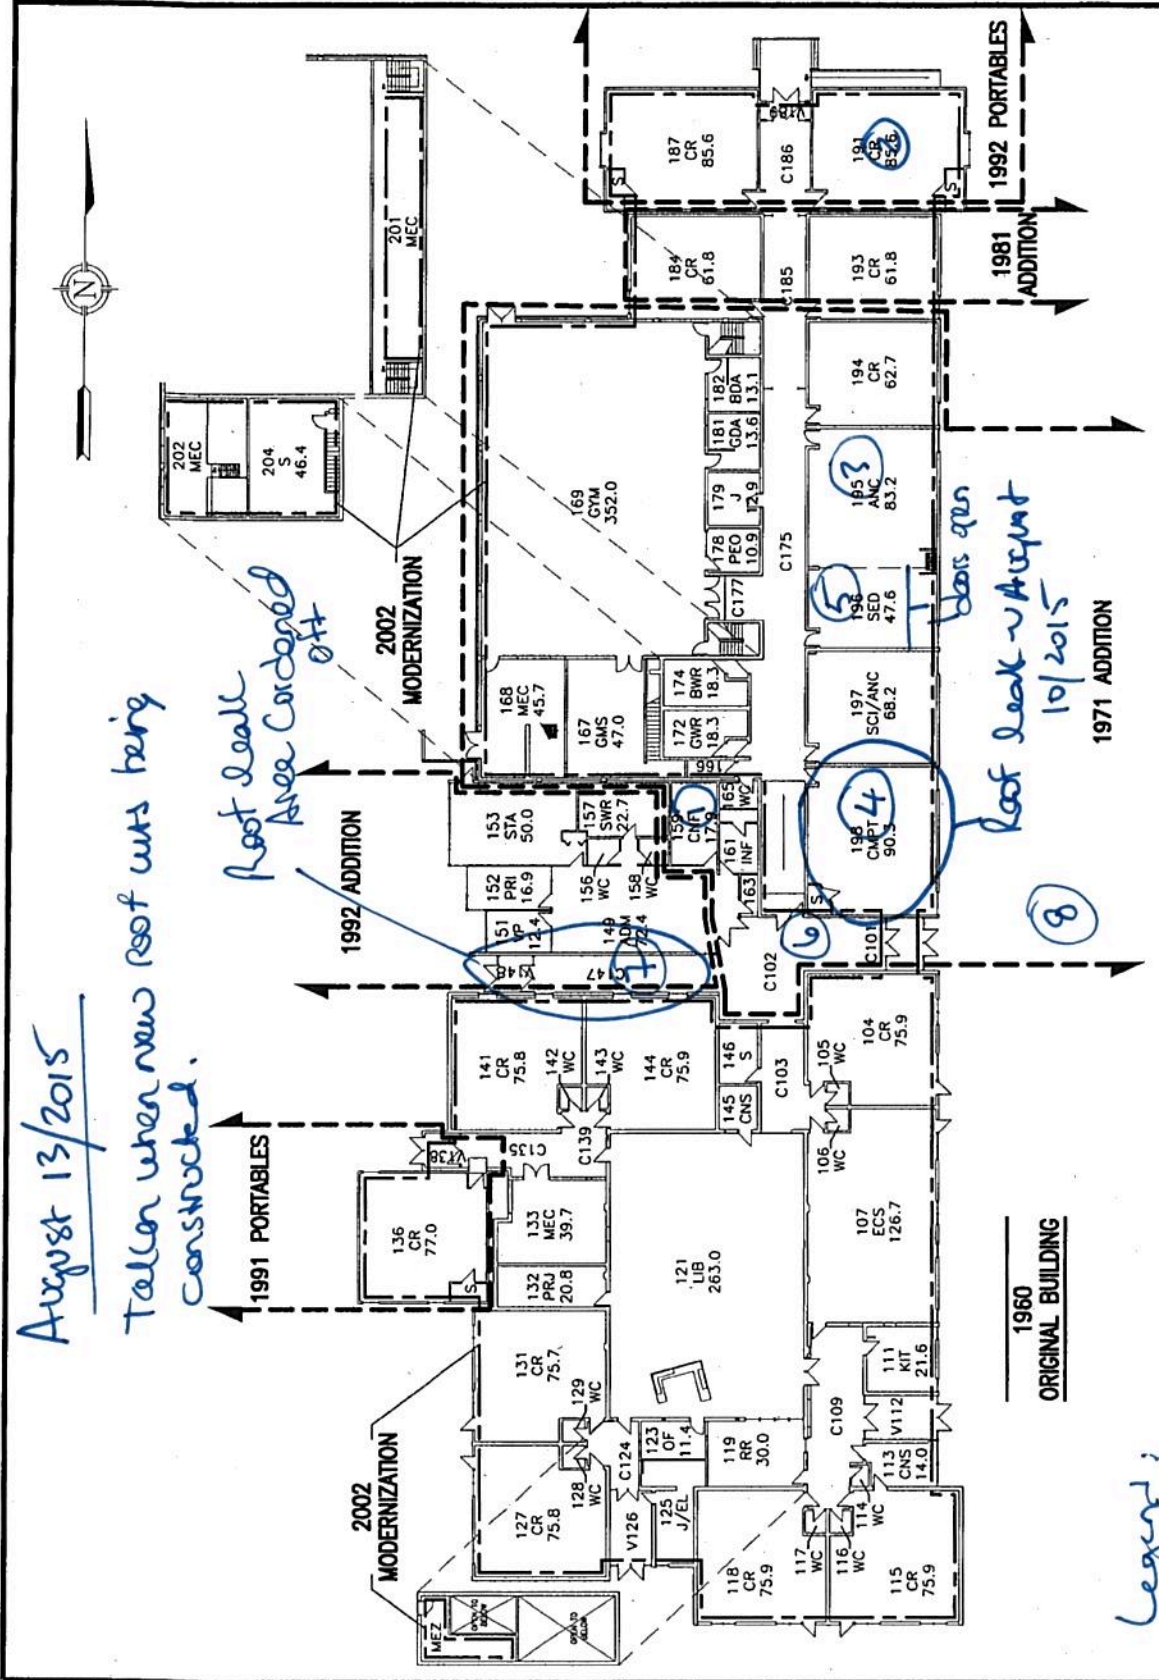

<b>WILD ROSE SCHOOL DIVISION #66</b>	
LOCHEARN ELEMENTARY	
5416 54 STREET, ROCKY MTN HOUSE, ALBERTA	
DATE: DEC. 2003	PLT. ID: 00282A
DRAWN BY: MLO	CODE: 4107
SCALE: 1:500	SHEET: 2/4

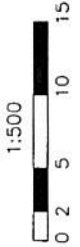

1960 ORIGINAL BUILDING

Legend:  
 ⊕ Locations of visible mould air tests.